


SWALE ON BOTH SIDES

TYPICAL SECTION

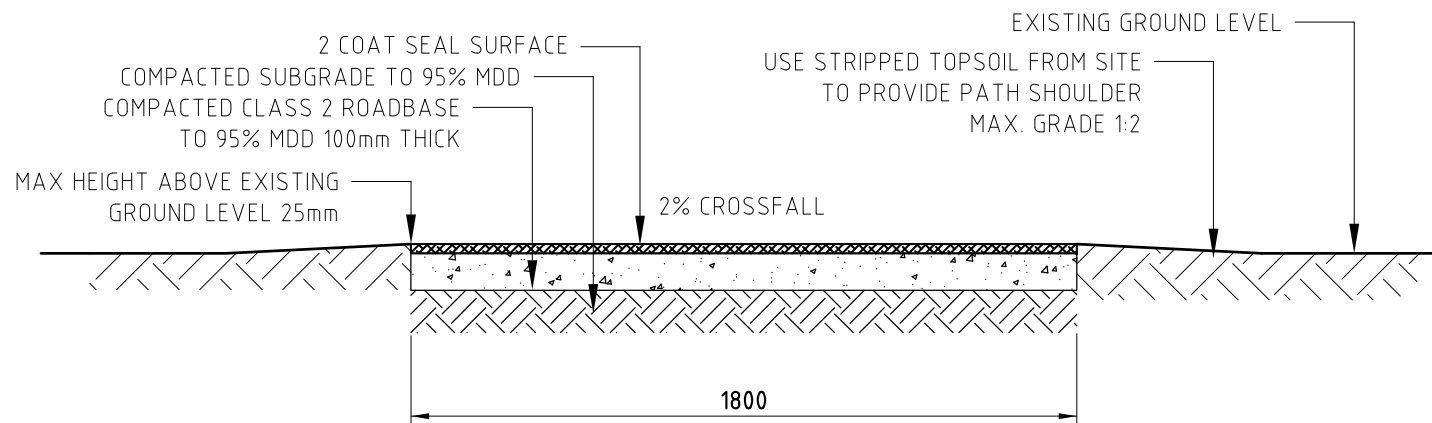

PAVEMENT DETAIL

GENERAL NOTES

LOCATE AND PROTECT UNDERGROUND AND ABOVE GROUND SERVICES PRIOR TO COMMENCEMENT OF WORKS.

ALL SITE CLEARING MUST BE LIMITED TO THE ALIGNMENT AND NOMINATED CLEARANCES FOR THE TRAIL. ALL MATERIAL MUST BE MULCHED, FOLLOWING WEED CONTROL, AND REUSED TO PROTECT DOWN SLOPE AREAS AND EXPOSED SOILS.

2.5% CROSS FALL TO TRAIL (DOMED LONGITUDINAL CAMBER).

PAVING MATERIAL MUST BE SUITABLE FOR THE PROPOSED USER.

- WALKING AND CYCLING DECOMPOSED GRANITE 100mm DEPTH, STABILISED WITH PORTLAND CEMENT OR SIMILAR BINDING PRODUCT.
 - HORSE RIDING SURFACE CAN BE COARSE SAND WITH BINDING AGENT.
- APPROPRIATE GRADES MUST BE SELECTED AND EROSION CONTROL WORKS MUST BE UNDERTAKEN TO ENSURE STABILITY OF TRAIL SURFACE.

TRAIL SURFACE MUST MAXIMUM OF 25mm ABOVE NATURAL SURFACE.

GEOFABRIC IF ORDERED MUST LAID TO MANUFACTURERS SPECIFICATIONS.

ALL TREE ROOTS DAMAGED DURING SITE WORKS MUST BE CLEAN CUT AND COVERED WITH CLEAN SOIL AS SOON AS POSSIBLE FOLLOWING INSPECTION BY COUNCIL'S SUPERVISOR.

ALL SITE CLEARING IS TO BE RESTRICTED TO THE TRAIL ALIGNMENT AND NOMINATED CLEARANCES FOR THE TRAIL.

ENSURE SIDES ARE PROTECTED BY BACKFILLING WITH MATERIAL FROM SITE.

ALL WORK TO COMPLY WITH AS.2156.1 & AS.4970

ALL DIMENSIONS IN MILLIMETRES (U.N.O).



THIS DRAWING IS NOT TO BE AMENDED WITHOUT REFERENCE TO STANDARDS COMMITTEE			
No.	AMENDMENT	APPROVED	DATE

CONTROLLED DOCUMENT	DO NOT SCALE TAKE FIGURED DIMENSIONS ONLY
DRAFTING BY TECHNICAL SERVICES BRANCH	
PASSED - COORDINATOR OPEN SPACE ASSETS	
SIGNED: NAME: CAMERON TAYLOR DATE: 6/12/12	
APPROVED - MANAGER PARKS & RECREATIONAL SERVICES	
SIGNED: NAME: RON JACOBS DATE: 6/12/12	

STANDARD DRAWING
CLASS 1/2 ASPHALT

MICROFILMED
STANDARD DRAWING No. 13-05-801
ISSUE 2013 EDITION