


SECTION

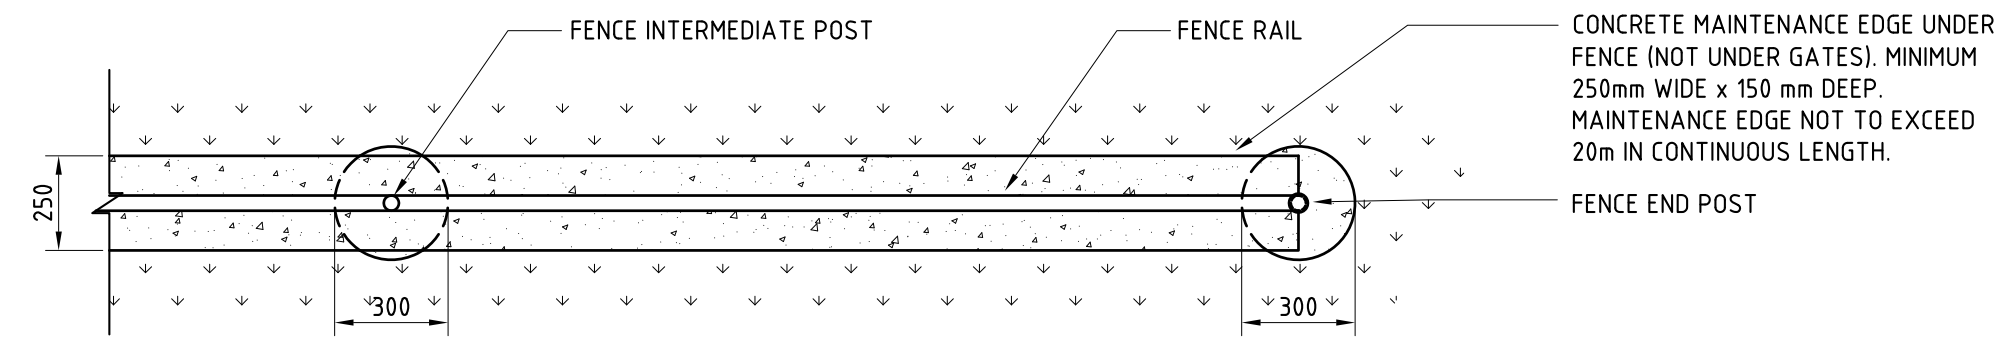

PLAN

GENERAL NOTES

ENSURE MOWN HEIGHT OF GRASS (TURF) FINISHES FLUSH WITH MAINTENANCE EDGE.
 ENSURE PARK ELEMENTS ARE LOCATED AND LANDSCAPED IN ACCORDANCE WITH DETAILED LANDSCAPE PLAN, AND SUBDIVISION AND DEVELOPMENT GUIDELINES.
 ENSURE PARK ELEMENTS ARE CLEANED OF CONCRETE SLURRY OR SPRAY WHEN INSTALLED TO PREVENT STAINING OR DAMAGE TO APPLIED FINISHES.
 ALL DIMENSIONS IN MILLIMETRES (U.N.O.).

SPECIFICATIONS

STANDARD IS NOT FOR USE IN A MARINE ENVIRONMENT. THE MARINE ENVIRONMENT COULD EXTEND UP TO 1km FROM THE FORESHORE.
 FOR NON-MARINE ENVIRONMENT, SUPPLY AND INSTALL 900-1200mm HIGH GALVANISED FENCE POST WITH TOP AND BOTTOM RAIL. ALL POSTS, RAILS AND FITTINGS TO BE GALVANISED STEEL TUBE TO AS 1163 THEN POWDER COATED.
 WHERE STANDARD IS REQUIRED FOR USE WITH MARINE ENVIRONMENT, THE FOLLOWING PROTECTION TREATMENT FOR STEELWORK IS REQUIRED:
 - HOT DIP GALVANISING: 600 MICRONS MIN;
 - SWEEP ABRASIVE BLAST;
 - FIRST COAT: EPOXY PRIMER 75 MICRONS MIN;
 - SECOND COAT: TWO PACK ACRYLIC OR POLYURETHANE GLOSS 75 MICRONS MIN.

ALL CHAIN WIRE AND TIE WIRE (BOTH MARINE AND NON-MARINE APPLICATIONS) TO BE PVC COATED.
 REFER GCCC STD DWG No. 05-007 FOR SINGLE AND DOUBLE GATE REQUIREMENTS.

OTHER SPECIFICATIONS:
 GATE, CORNER AND END POSTS (CAPPED) - 40NB (48.3 OD, 3.2 THICK)
 RAILS AND BRACES - 40 NB (48.3OD, 3.2 THICK)
 CHAIN WIRE - 50mm NOMINAL MESH WITH 2.5mm PVC COATED WIRE.
 CABLES & STRINGERS - PVC COATED 3.15mm
 PANELS - MAXIMUM 2400mm

ALL POSTS ARE TO BE CONCRETED INTO GROUND 300mmx600mm DEEP.
 ANY GAPS BELOW FENCE OF MORE THAN 100mm ARE TO BE COVERED WITH INSTALLATION OF A BOTTOM STRINGER LINE, PVC COATED WITH AN IN LINE TENSIONER.

FIXTURES/FITTINGS/METAL WORK NOTES

ALL FIXTURES/FITTINGS UNLESS SPECIFIED ARE TO BE HOT DIPPED GALVANISED.
 GRIND SMOOTH EDGES & WELDS PRIOR TO H.D.G. OR APPLIED FINISHES.
 ALL WELDS TO BE CONTINUOUS, GROUND OFF SMOOTH & FLUSH.



THIS DRAWING IS NOT TO BE AMENDED WITHOUT REFERENCE TO STANDARDS COMMITTEE

No.	AMENDMENT	APPROVED	DATE	ISSUED

DO NOT SCALE TAKE FIGURED DIMENSIONS ONLY

DRAFTING BY	TECHNICAL SERVICES BRANCH
PASSED - COORDINATOR OPEN SPACE ASSETS	
SIGNED:	
NAME: CAMERON TAYLOR	DATE: 6/12/12
APPROVED - MANAGER PARKS & RECREATIONAL SERVICES	
SIGNED:	
NAME: RON JACOBS	DATE: 6/12/12

STANDARD DRAWING

DOG OFF LEASH AREAS FENCE DETAILS

THIS DRAWING HAS BEEN SOURCED FROM BRISBANE CITY COUNCIL STANDARD DRAWINGS 2001 - SERIES 700 : PARKS

MICROFILMED
STANDARD DRAWING No. 13-05-005
ISSUE 2013 EDITION