



PITCH - SECTION

100mm THICK N25 CONCRETE SLAB (PITCH) F82 MESH 50 TOP COVER. ENSURE CONCRETE LEVEL 40mm ABOVE EXISTING GROUND LEVEL.
 SYNTHETIC GRASS AS SPECIFIED. APPLIED AS PER MANUFACTURER'S INSTRUCTIONS. FINISH FLUSH.
 TURF AND TOPSOIL AS SPECIFIED TO BE PLACED AND ROLLED AT EDGE OF PITCH.
 150mm CBR45 SUBBASE COMPACTED TO 95% M.D.D. ENSURE MIN. 150mm SURROUNDING SLAB.
 COMPACT EXISTING SUB-GRADE TO 100% M.D.D.

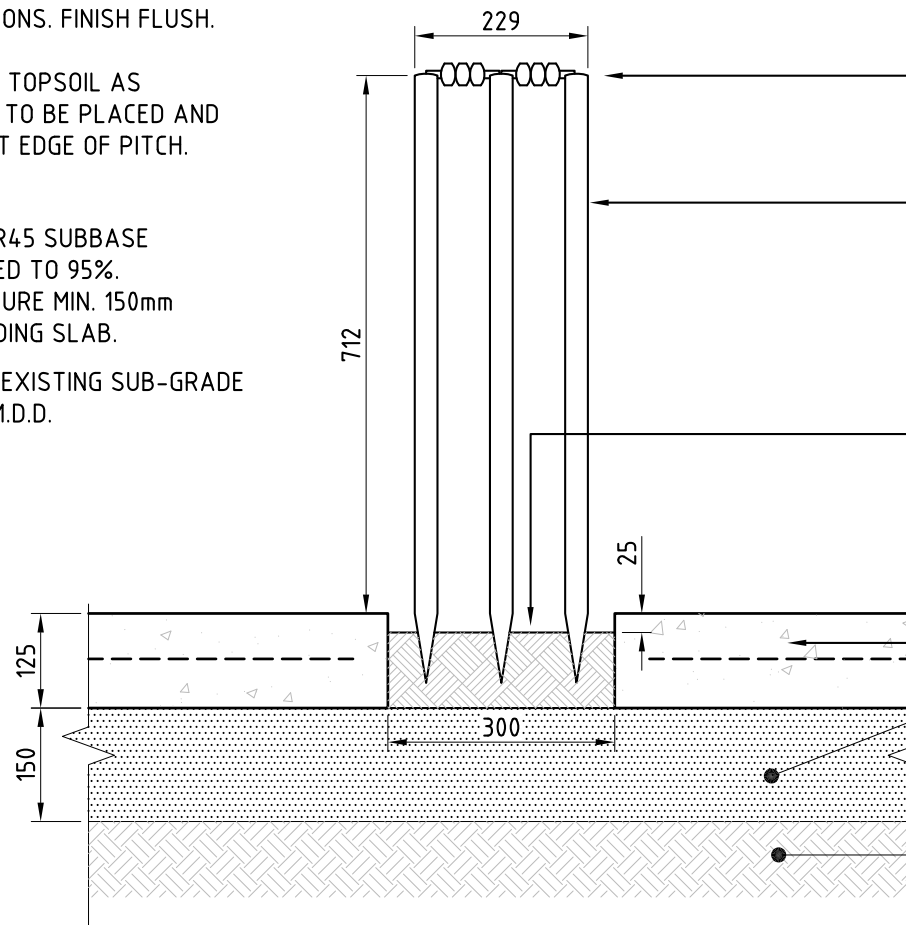


STUMPS - DETAIL


BAILS PLACED BETWEEN STUMPS
 3 x TIMBER STUMPS. OUTSIDE WIDTH TO BE 229mm
 STUMPS HOLE TO BE BOXED OUT FROM CONCRETE PITCH. 300x100x100mm DEEP. INFILL HOLE WITH 100mm DEEP DECOMPOSED GRANITE. FINISH 25mm BELOW SLAB.
 REFER PITCH - SECTION
 150mm CBR45 SUBBASE COMPACTED TO 95% M.D.D. ENSURE MIN. 150mm SURROUNDING SLAB.
 COMPACT EXISTING SUB-GRADE TO 100% M.D.D.

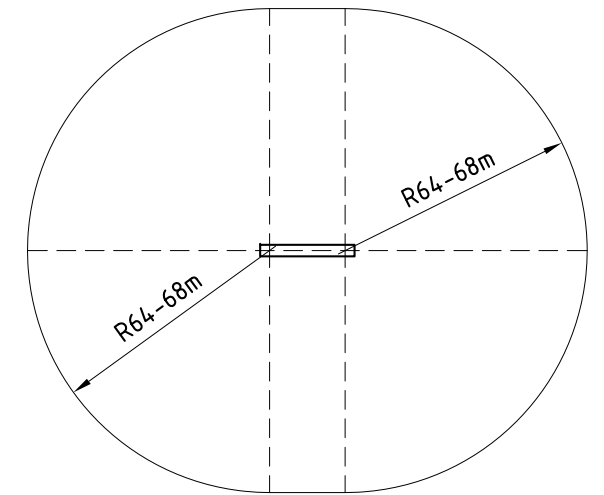


INTERNATIONAL SIZE FIELD (PREFERRED)

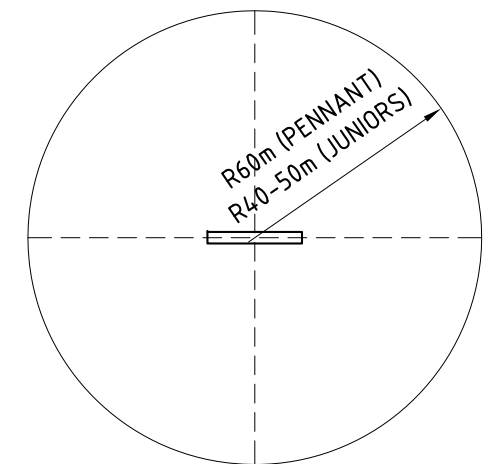

PENNANT AND JUNIOR GROUNDS FIELD LAYOUT - PLANS

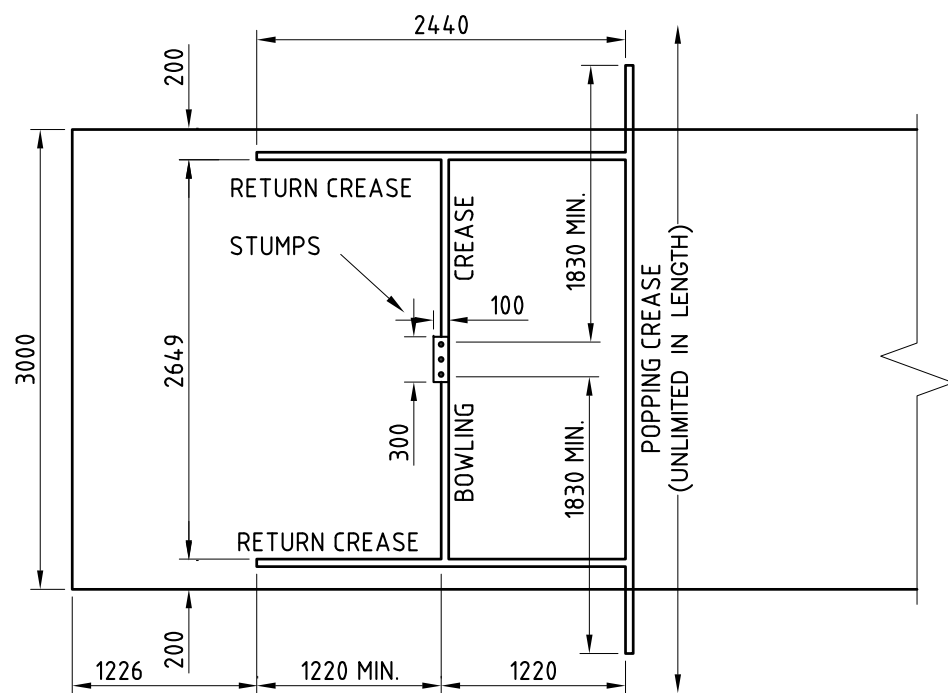

CREASE - DETAIL

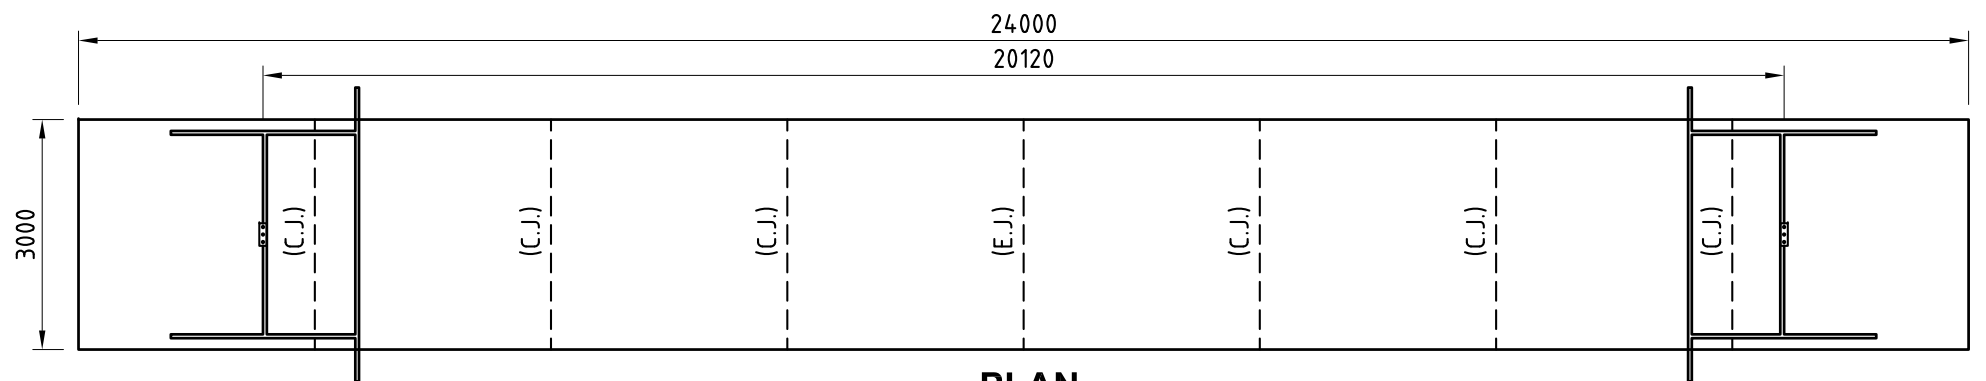

PLAN

NOTE: THIS DRAWING TO BE READ IN CONJUNCTION WITH GCCC STANDARD DRAWING No. 05-010.



THIS DRAWING IS NOT TO BE AMENDED WITHOUT REFERENCE TO STANDARDS COMMITTEE			
No.	AMENDMENT	APPROVED	DATE

CONTROLLED DOCUMENT
ISSUED

DO NOT SCALE TAKE FIGURED DIMENSIONS ONLY	
DRAFTING BY TECHNICAL SERVICES BRANCH	
PASSED - COORDINATOR OPEN SPACE ASSETS	
SIGNED:	DATE: 6/12/12
NAME: CAMERON TAYLOR	
APPROVED - MANAGER PARKS & RECREATIONAL SERVICES	
SIGNED:	DATE: 6/12/12
NAME: RON JACOBS	

STANDARD DRAWING	
CRICKET FACILITIES PITCH PLANS AND SECTIONS	
THIS DRAWING HAS BEEN SOURCED FROM BRISBANE CITY COUNCIL STANDARD DRAWINGS 2001 - SERIES 700 : PARKS	

MICROFILMED
STANDARD DRAWING No. 13-05-008
ISSUE 2013 EDITION