


**BIKE TRACK - DUAL USE AS FOOTPATH**

**NOTE:**  
REFER STANDARD DRAWING No.05-815  
FOR GENERAL NOTES.



**BIKE TRACK - TWO WAY**

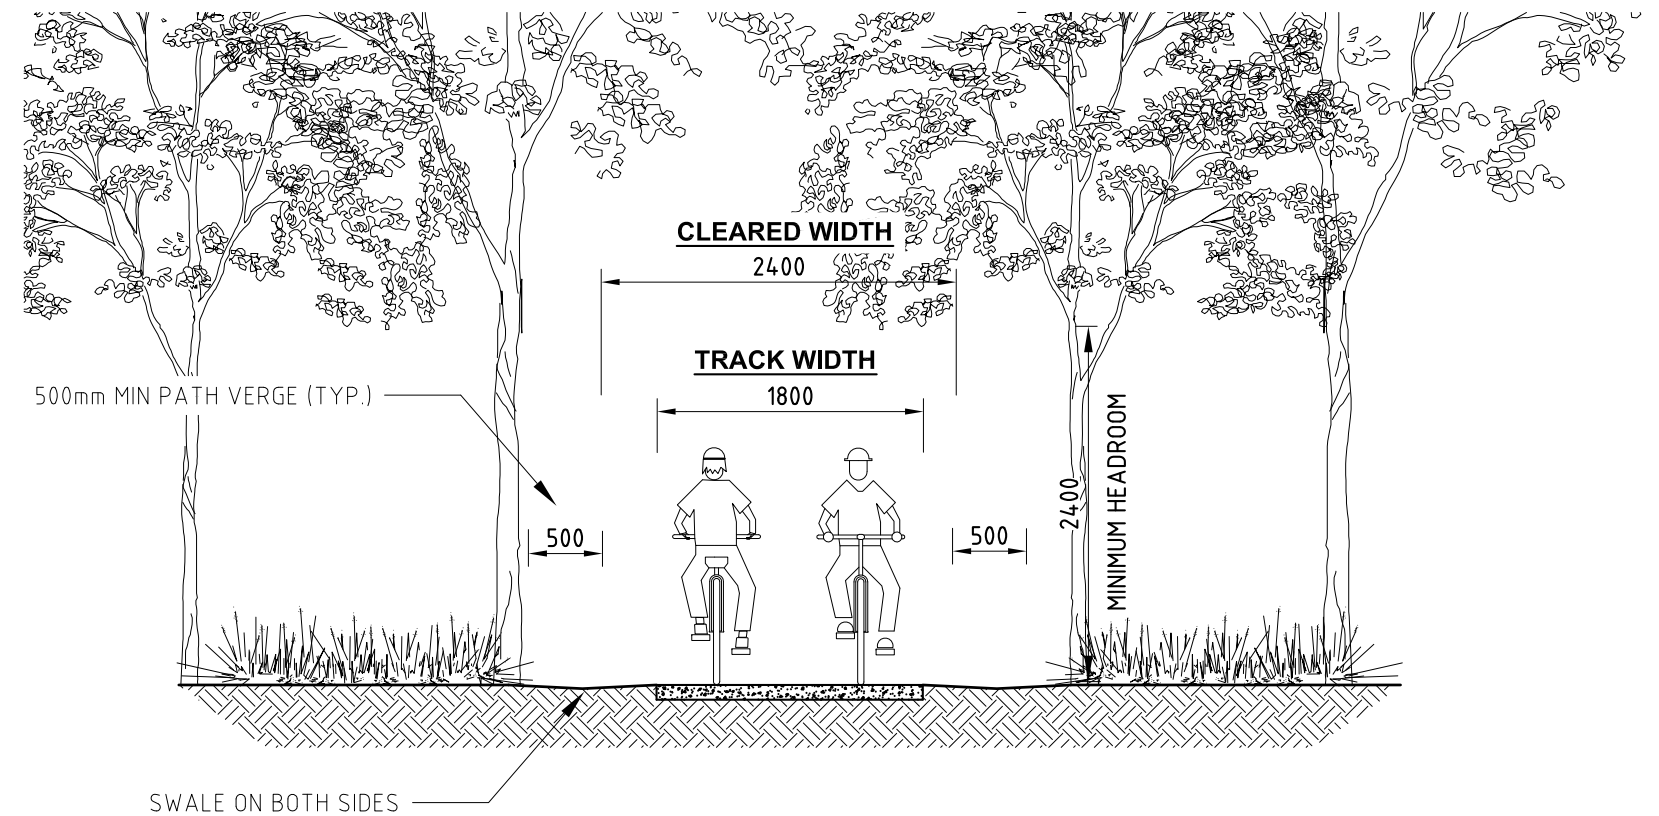

THIS DRAWING IS NOT TO BE AMENDED WITHOUT REFERENCE TO STANDARDS COMMITTEE				CONTROLLED DOCUMENT	DO NOT SCALE TAKE FIGURED DIMENSIONS ONLY
No.	AMENDMENT	APPROVED	DATE	ISSUED	DRAFTING BY TECHNICAL SERVICES BRANCH
					PASSED - COORDINATOR OPEN SPACE ASSETS SIGNED: NAME: CAMERON TAYLOR DATE: 6/12/12
					APPROVED - MANAGER PARKS & RECREATIONAL SERVICES SIGNED: NAME: RON JACOBS DATE: 6/12/12

**STANDARD DRAWING**

**CLASS 1 - BIKE TRACK  
TWO WAY / DUAL USE AS FOOTPATH**

MICROFILMED
STANDARD DRAWING No. <b>13-05-814</b>
ISSUE 2013 EDITION