

SECTION

GENERAL NOTES

LOCATE AND PROTECT UNDERGROUND AND ABOVE GROUND SERVICES PRIOR TO COMMENCEMENT OF WORKS.

ALL SITE CLEARING IS TO BE LIMITED TO THE ALIGNMENT AND NOMINATED CLEARANCES FOR THE TRAIL. ALL MATERIAL IS TO BE MULCHED AND REUSED TO PROTECT DOWN SLOPE AREAS AND EXPOSED SOILS.


2% CROSS FALL TO TRAIL.

EXCAVATE 100mm SOIL FOR ROAD BASE (SAND BED). COMPACTED ROAD BASE FOUNDATION IS TO BE PROVIDED WHERE DIRECTED BY COUNCIL'S SUPERINTENDENT IN LOW LYING, POORLY DRAINED OR LOW BEARING CAPACITY SOILS.

ALL TREE WORKS IN ACCORDANCE WITH AS970. CLEARED WIDTH IS TO BE MINIMISED IN ORDER TO PROTECT NATIVE VEGETATION.

ENSURE SIDE ARE PROTECTED BY BACKFILLING WITH MATERIAL FROM SITE.

ALL DIMENSIONS IN MILLIMETRES (U.N.O).

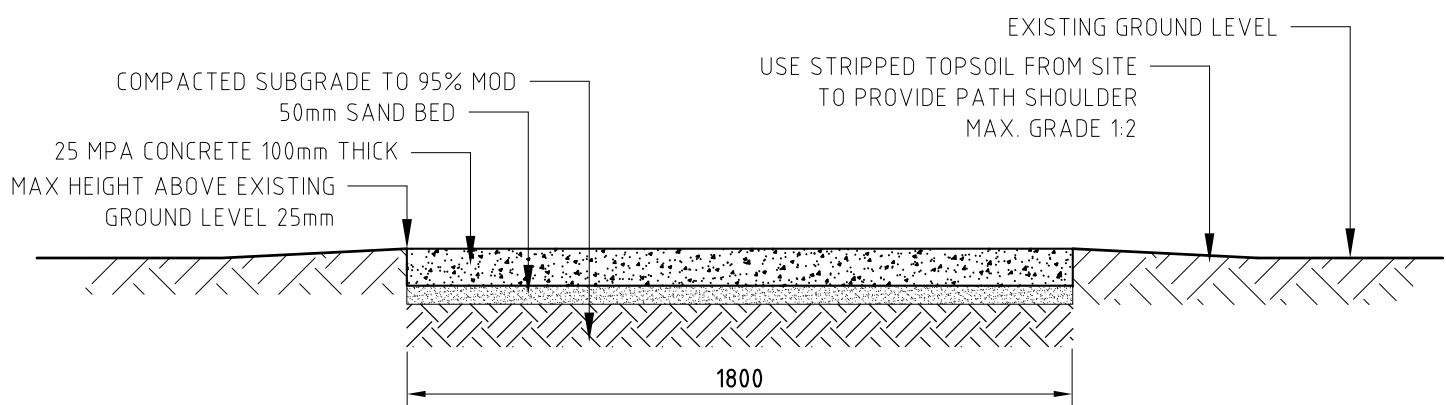

CONCRETE PATH DETAIL

NOTE

THE DRAINAGE DETAIL AS SHOWN TO ONLY BE USED FOR CONCRETE AND BITUMEN TRACKS. IT IS TO BE NOTED THAT THIS DRAINAGE WOULD NOT BE SUITABLE FOR EARTHEN TRACK SURFACES.

CONCRETE NOTES

AT A MINIMUM ALL CONCRETE TO BE GRADE N25 BROOM FINISHED 125mm MIN. THICKNESS. ALL CONCRETE WORKS TO BE REINFORCED MIN. SL72 MESH. ENSURE MIN. TOP COVER OF 50mm.

ALL PATHWAY/PAVEMENT AREAS TO HAVE 1:50 MINIMUM CROSS-FALL.

CONTRACTION JOINTS (WHERE REQUIRED) AS A GUIDE LOCATED @ 1.5M CCS. JOINT TO BE FULL DEPTH 10mm THICK CLOSED CELL CROSS-LINKED POLYETHYLENE FOAM (85-150kg/m³). SEAL SURFACE OF JOINT WITH 10mm DEEP POLYETHYLENE SEALANT ('SIKAFLEX 1A SILICON' OR EQUIVALENT). PAVEMENT AREAS BEYOND THIS DETAIL TO BE REVIEWED BY ENGINEER.

PATHWAYS & PAVEMENTS TO COMPLY WITH AUSTRALIAN STANDARDS AS1428-2003 AND COUNCIL REQUIREMENTS FOR ACCESS & MOBILITY.



THIS DRAWING IS NOT TO BE AMENDED WITHOUT REFERENCE TO STANDARDS COMMITTEE				CONTROLLED DOCUMENT
No.	AMENDMENT	APPROVED	DATE	ISSUED

DO NOT SCALE TAKE FIGURED DIMENSIONS ONLY	
DRAFTING BY TECHNICAL SERVICES BRANCH	
PASSED - COORDINATOR OPEN SPACE ASSETS	
SIGNED:	
NAME: CAMERON TAYLOR	DATE: 6/12/12
APPROVED - MANAGER PARKS & RECREATIONAL SERVICES	
SIGNED:	
NAME: RON JACOBS	DATE: 6/12/12

STANDARD DRAWING

**CLASS 1
CONCRETE**

MICROFILMED
STANDARD DRAWING No. 13-05-816
ISSUE 2013 EDITION