


**INCORRECT PLACEMENT OF TOE STONES**

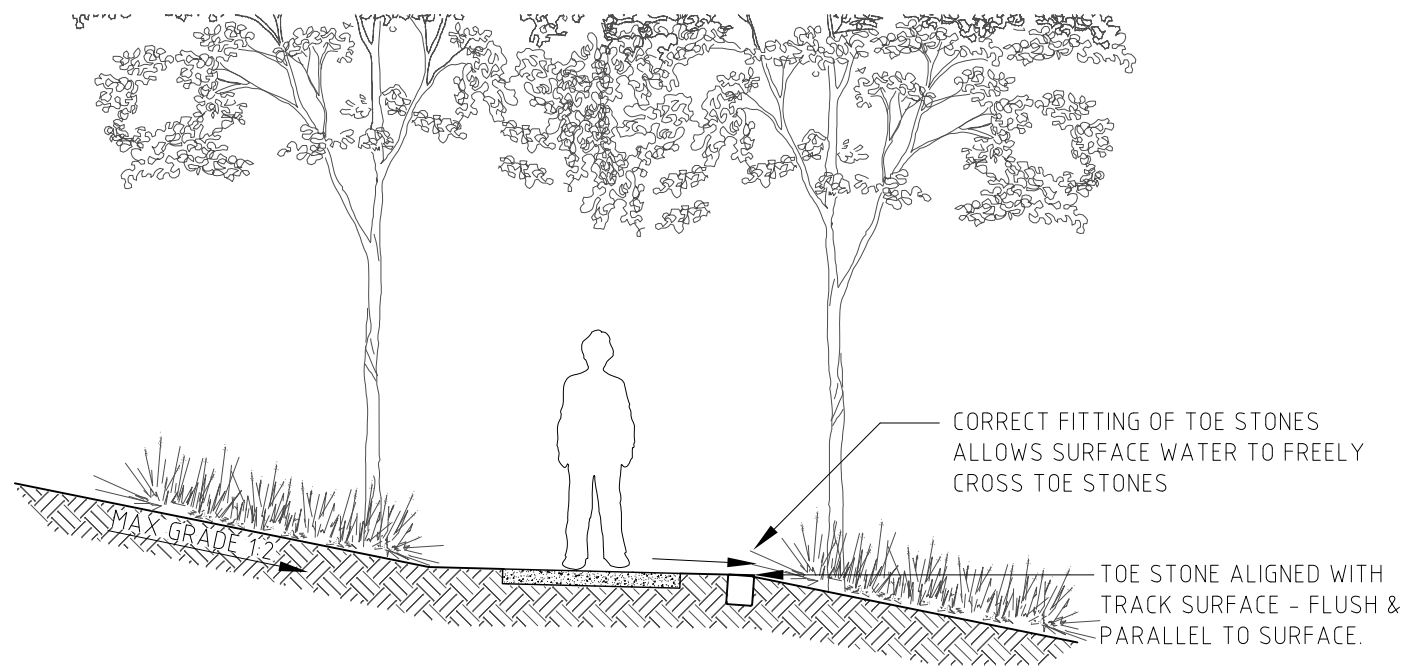

**CORRECT PLACEMENT OF TOE STONES**

**TYPE 1 CAST TOE STONES**

TYPE 1 TOE STONES (200mm x 175mm) COME IN 16 VARYING PATTERNS. THE PRIMARY PURPOSE OF THESE TOE STONES IS TO RETAIN THE OUTSIDE EDGE OF WALKING TRACKS.



**Gold Coast City Council**

GOLD COAST CITY COUNCIL  
PO BOX 5042  
GOLD COAST MC 9729

THIS DRAWING IS NOT TO BE AMENDED WITHOUT REFERENCE TO STANDARDS COMMITTEE			CONTROLLED DOCUMENT	DO NOT SCALE TAKE FIGURED DIMENSIONS ONLY	<b>STANDARD DRAWING</b>	MICROFILMED
				DRAFTING BY TECHNICAL SERVICES BRANCH	<b>PLACEMENT OF TOE STONES TO MAXIMISE WATER SHED FROM TRACK</b>	STANDARD DRAWING No. <b>13-05-817</b>
				PASSED - COORDINATOR OPEN SPACE ASSETS SIGNED: NAME: CAMERON TAYLOR DATE: 6/12/12		ISSUE 2013 EDITION
				APPROVED - MANAGER PARKS & RECREATIONAL SERVICES SIGNED: NAME: RON JACOBS DATE: 6/12/12		
No.	AMENDMENT	APPROVED	DATE	ISSUED		