
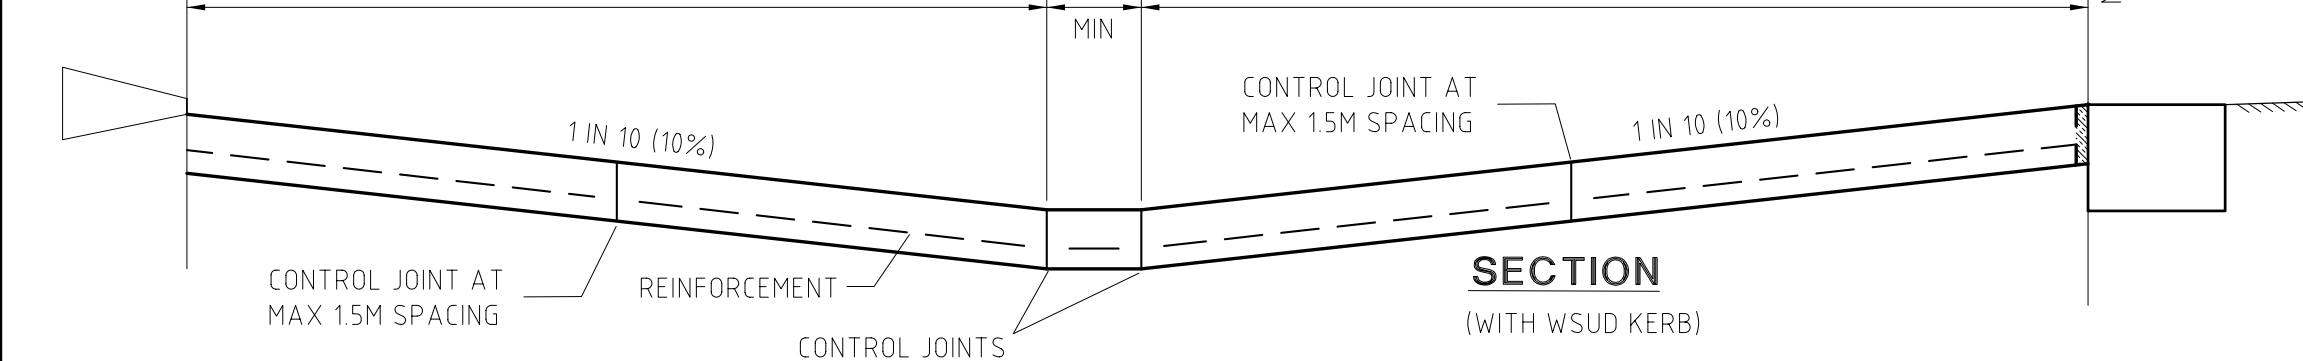
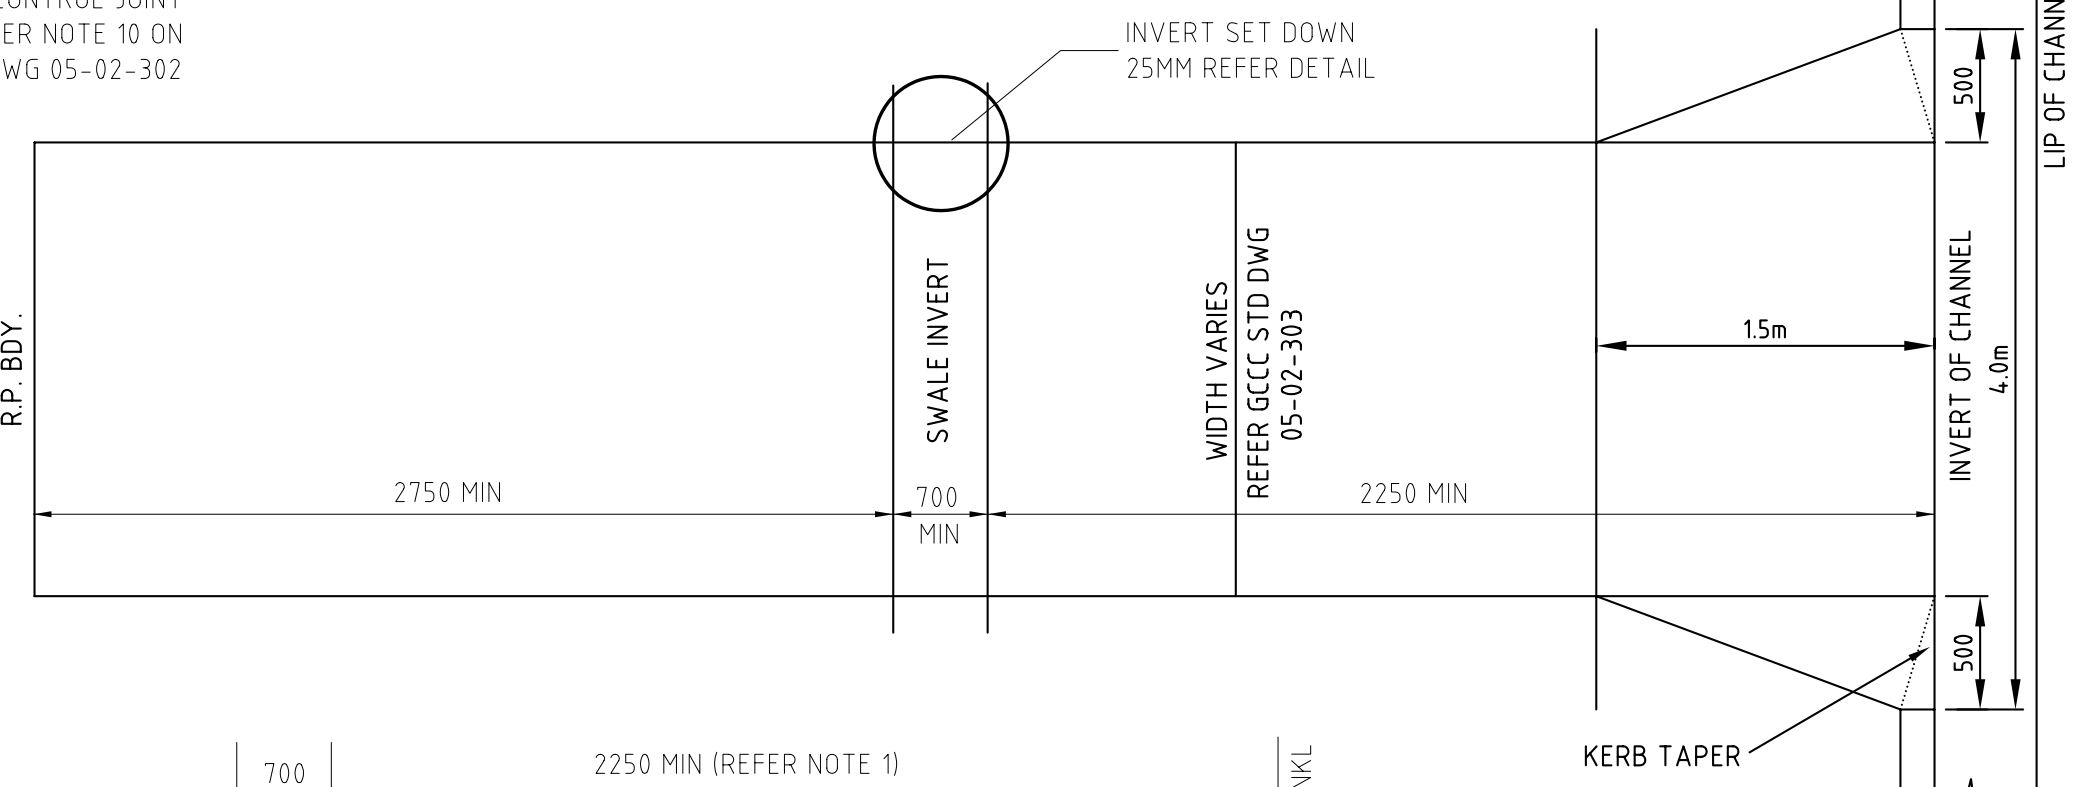


- NOTES**
1. MINIMUM WIDTH DETERMINED FROM VERGE WIDTH AS PER STD DWG 05-02-008
 2. THIS DRAWING SHOULD BE READ IN CONJUNCTION WITH GCCC STD DWG 05-02-302 AND 05-02-303

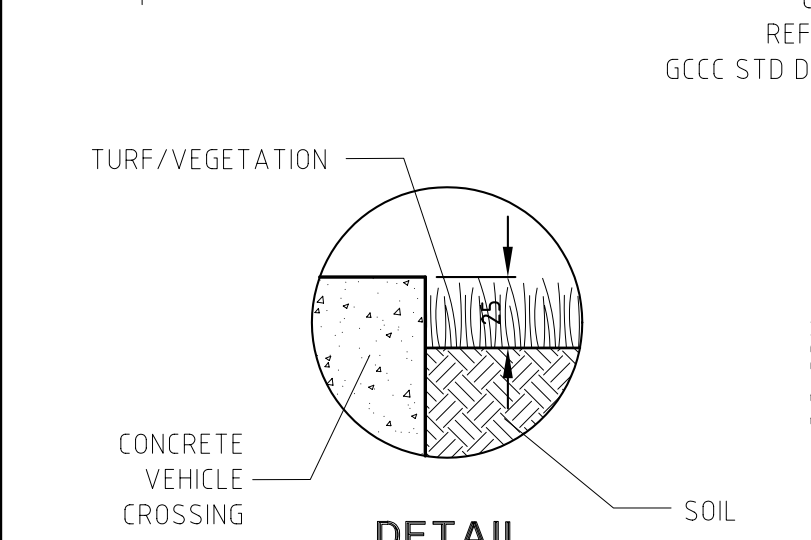

Gold Coast City Council
 GOLD COAST CITY COUNCIL
 PO BOX 5042
 GOLD COAST MC 9729

THIS DRAWING IS NOT TO BE AMENDED WITHOUT REFERENCE TO STANDARDS COMMITTEE

No.	AMENDMENT	APPROVED	DATE	ISSUED

CONTROLLED DOCUMENT

DO NOT SCALE
TAKE FIGURED DIMENSIONS ONLY

DRAWN BY	TECHNICAL SERVICES BRANCH
PASSED	/ /
APPROVED	/ /

STANDARD DRAWING

VEHICULAR CROSSING FOR SWALE PROFILE

MICROFILMED

STANDARD DRAWING No.
05-02-304

ISSUE
2005 EDITION