


SINGLE GATE

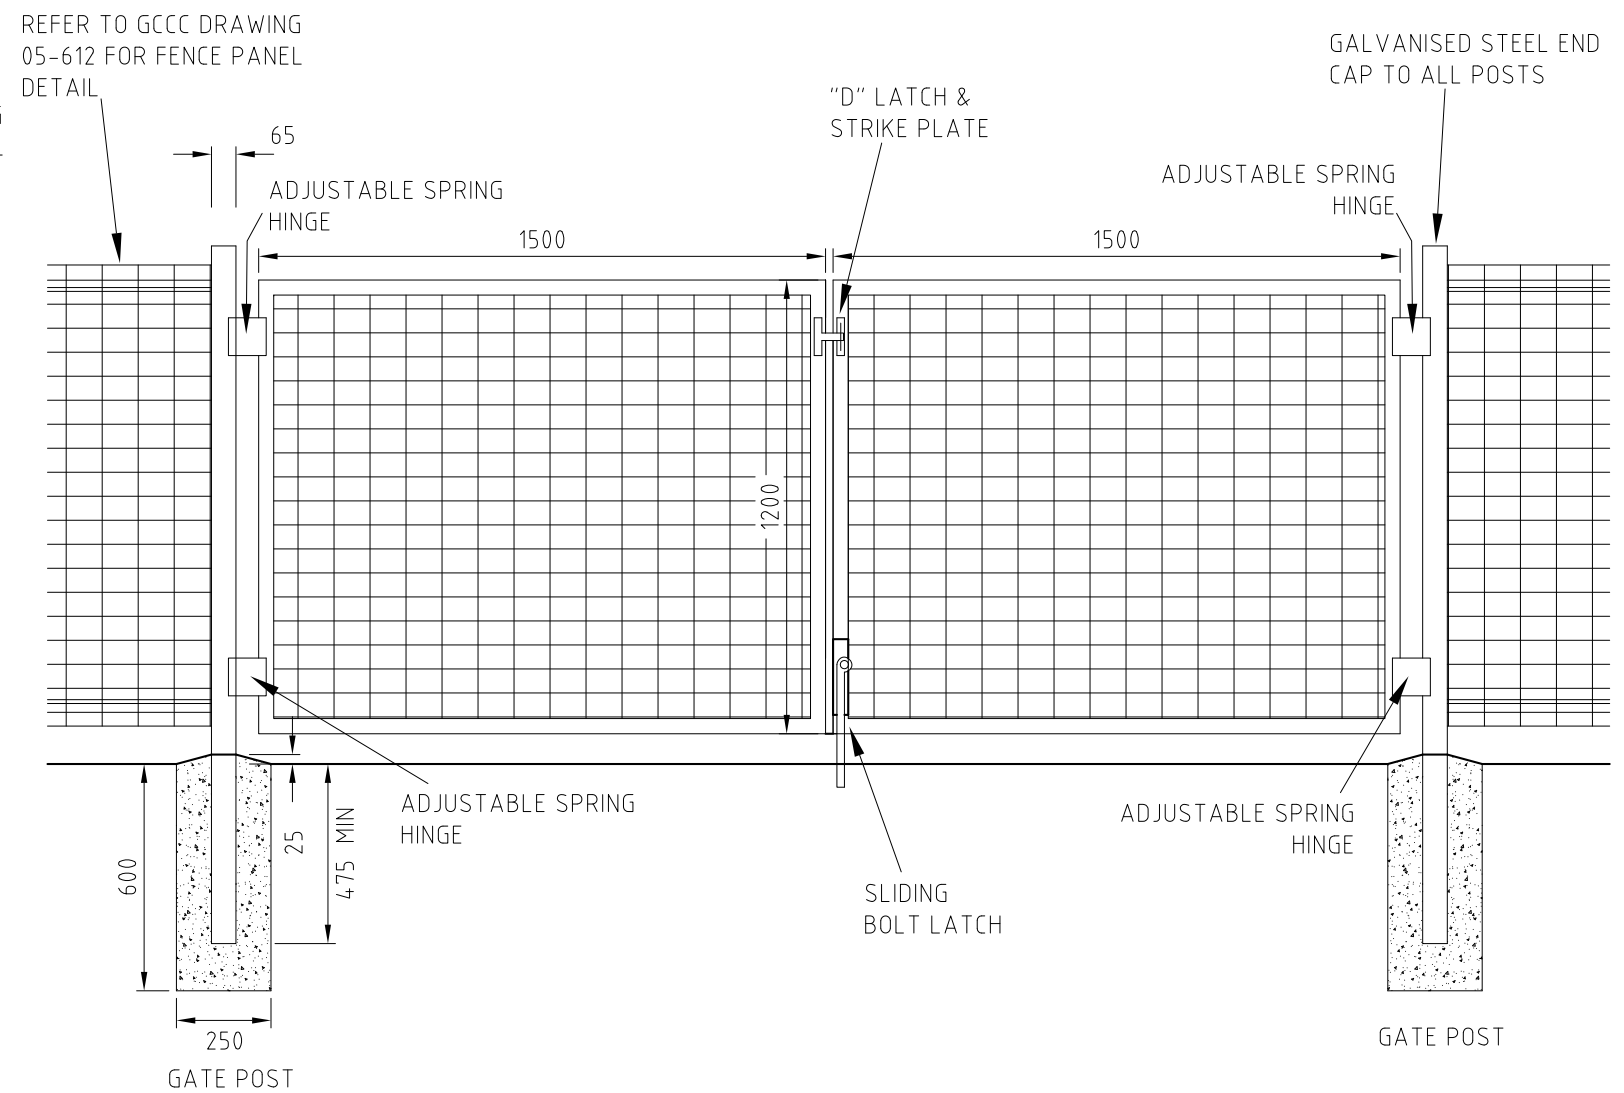

DOUBLE GATE

TYPICAL SECTION

NOTES:

1. GATE POSTS TO BE 65 x 65 x 2 GALVANISED R.H.S. (REFER AS1163).
2. GATES TO BE FIXED TO POSTS IN ACCORDANCE WITH MANUFACTURER'S SPECIFICATION.
3. WELDED MESH PANELS TO BE ARC "ACACIA" OR EQUIVALENT, MANUFACTURED IN ACCORDANCE WITH AS 3902.
4. ALL GALVANISING TO BE IN ACCORDANCE WITH AS/NZS 4680.
5. COLOURED POWDER COATING MAY BE USED SUBJECT TO COUNCIL APPROVAL.

6. POSTS TO BE SET VERTICALLY IN CONCRETE GRADE N25.
7. NUTS TO BE SPOT WELDED TO BOLTS AND COLD GALVANISED AS AN ANTI-THEFT DETERRENT.
8. THESE FENCES ARE INTENDED AS A PEDESTRIAN BARRIER AND ARE NOT TO BE USED IN SITUATIONS WHERE MOTOR VEHICLES REQUIRE RESTRAINT.
9. USE PAN-HEAD SECURITY TEK-SCREWS (14-10 x 25G 410 PSECTEK).
10. DIMENSIONS ARE IN MILLIMETRES UNLESS SHOWN OTHERWISE.



THIS DRAWING IS NOT TO BE AMENDED WITHOUT REFERENCE TO STANDARDS COMMITTEE				CONTROLLED DOCUMENT
No.	AMENDMENT	APPROVED	DATE	ISSUED

DO NOT SCALE TAKE FIGURED DIMENSIONS ONLY	
DRAFTING BY TECHNICAL SERVICES BRANCH	
PASSED - COORDINATOR OPEN SPACE ASSETS	
SIGNED: CAMERON TAYLOR	DATE: 6/12/12
APPROVED - MANAGER PARKS & RECREATIONAL SERVICES	
SIGNED: RON JACOBS	DATE: 6/12/12

STANDARD DRAWING	
PEDESTRIAN BARRIER GALVANISED WELDED MESH FENCE GATE	

MICROFILMED
STANDARD DRAWING No. 13-05-613
ISSUE 2013 EDITION