


CYCLE & EQUESTRIAN

NOTE:
REFER STANDARD DRAWING No.05-806
FOR GENERAL NOTES.



PEDESTRIAN & CYCLE

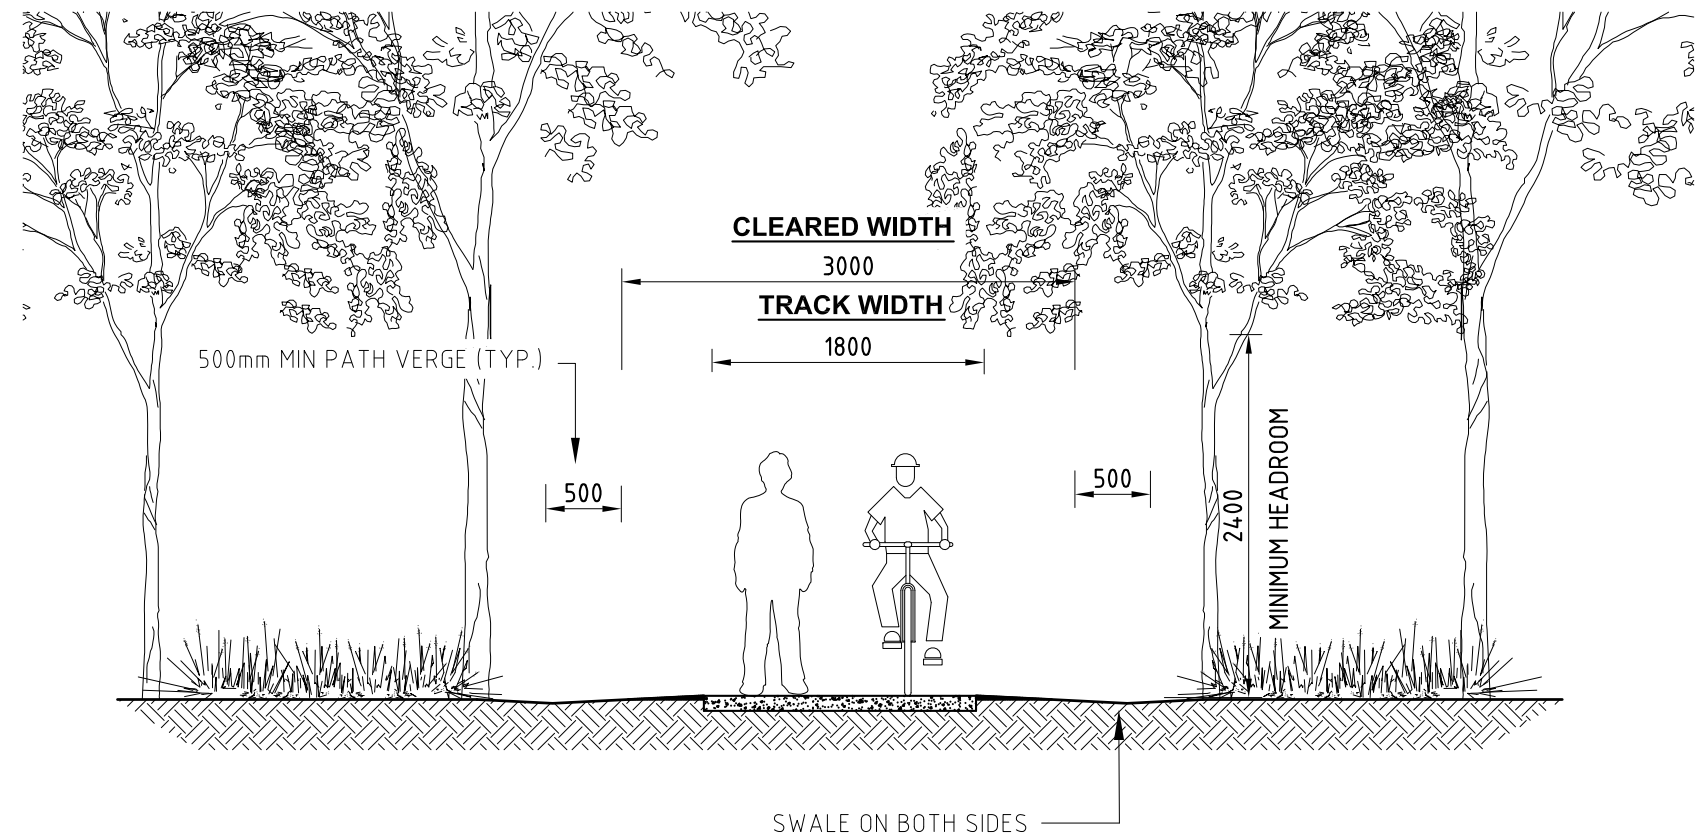

Gold Coast City Council

GOLD COAST CITY COUNCIL
PO BOX 5042
GOLD COAST MC 9729

THIS DRAWING IS NOT TO BE AMENDED WITHOUT
REFERENCE TO STANDARDS COMMITTEE

CONTROLLED
DOCUMENT

DO NOT SCALE
TAKE FIGURED DIMENSIONS ONLY

STANDARD DRAWING

MICROFILMED

DRAFTING BY
TECHNICAL SERVICES BRANCH

PASSED - COORDINATOR OPEN SPACE ASSETS
SIGNED:
NAME: CAMERON TAYLOR DATE: 6/12/12

APPROVED - MANAGER PARKS & RECREATIONAL SERVICES
SIGNED:
NAME: RON JACOBS DATE: 6/12/12

**CLASS 2 - MULTI-USE TRAIL
CYCLE & EQUESTRIAN/PEDESTRIAN & CYCLE**

STANDARD
DRAWING No.

13-05-805

ISSUE

2013 EDITION

No.	AMENDMENT	APPROVED	DATE	ISSUED