


SWALE ON BOTH SIDES

**CLASS 2 - WALKING**

**NOTE:**  
REFER STANDARD DRAWING No.05-808  
FOR GENERAL NOTES.

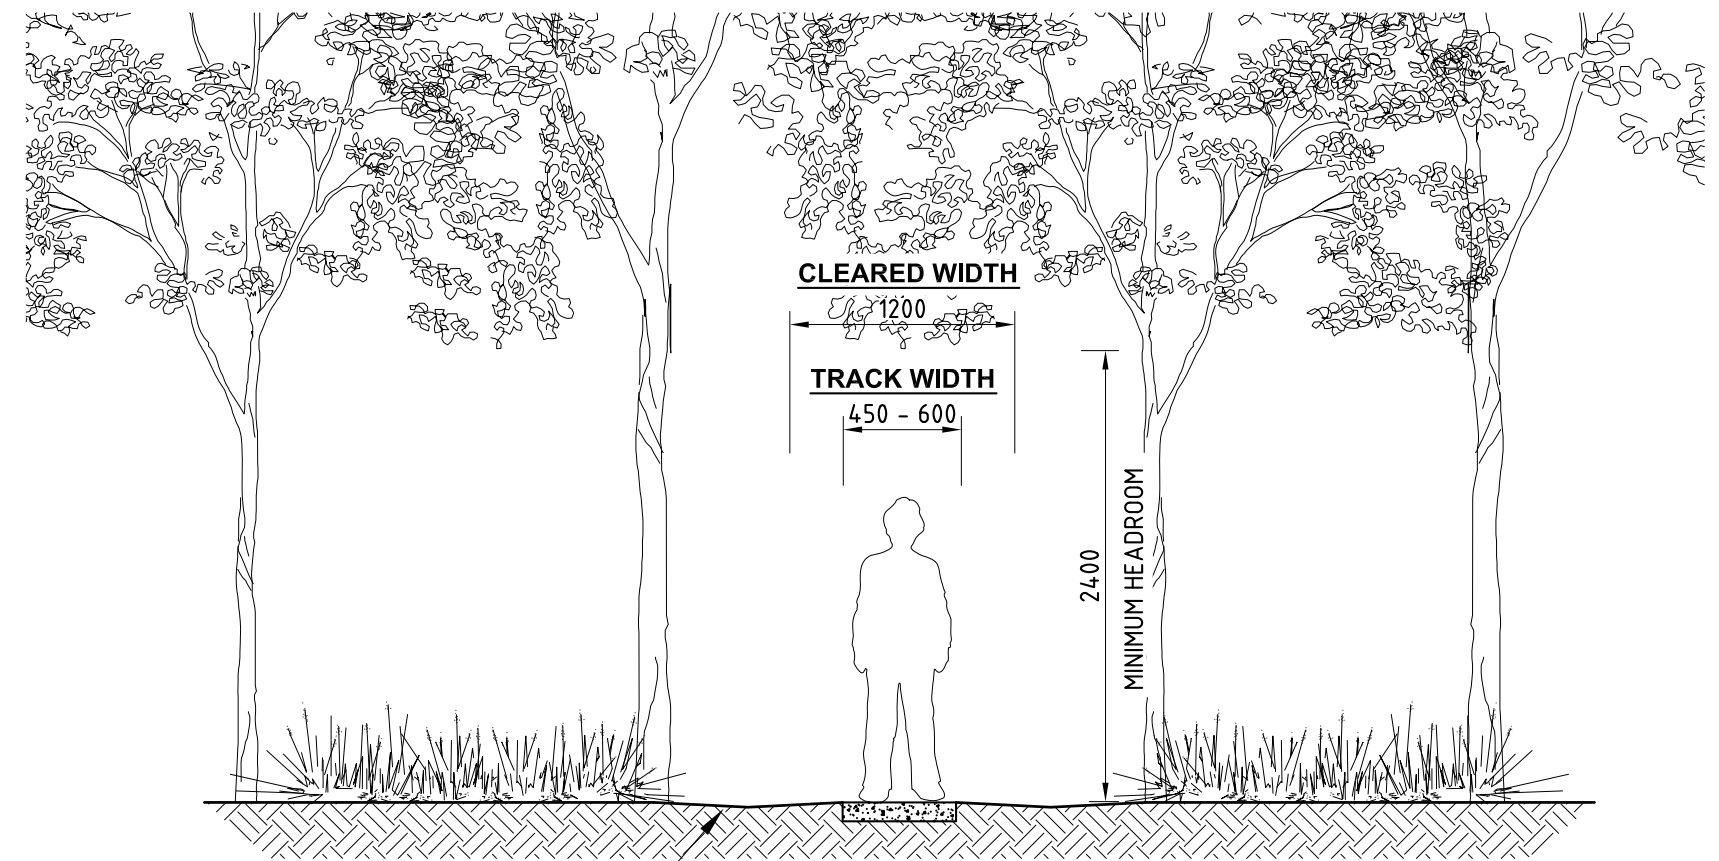

SWALE ON BOTH SIDES

**CLASS 3 - WALKING**



**Gold Coast City Council**

GOLD COAST CITY COUNCIL  
PO BOX 5042  
GOLD COAST MC 9729

THIS DRAWING IS NOT TO BE AMENDED WITHOUT  
REFERENCE TO STANDARDS COMMITTEE

CONTROLLED  
DOCUMENT

DO NOT SCALE  
TAKE FIGURED DIMENSIONS ONLY

**STANDARD DRAWING**

MICROFILMED

DRAFTING BY  
**TECHNICAL SERVICES BRANCH**

PASSED - COORDINATOR OPEN SPACE ASSETS  
SIGNED:  
NAME: CAMERON TAYLOR DATE: 6/12/12

APPROVED - MANAGER PARKS & RECREATIONAL SERVICES  
SIGNED:  
NAME: RON JACOBS DATE: 6/12/12

**CLASS 2 & CLASS 3  
WALKING**

STANDARD  
DRAWING No.

**13-05-807**

ISSUE

**2013 EDITION**

No.	AMENDMENT	APPROVED	DATE	ISSUED